


1. ALL NEW WINDOWS & DOORS
2. NEW INSULATED INT. PERIMETER WALLS
3. ALL NEW BATHROOM FIXTURES & HARDWARE
4. NEW APPLIANCES
5. REMOVE EXIST FIREPLACE
6. NEW BASEBOARD HEATING

HEALTH CENTER REMODEL @ EXIST. GUEST CABIN 1/4" = 1'-0"


2/15/2020

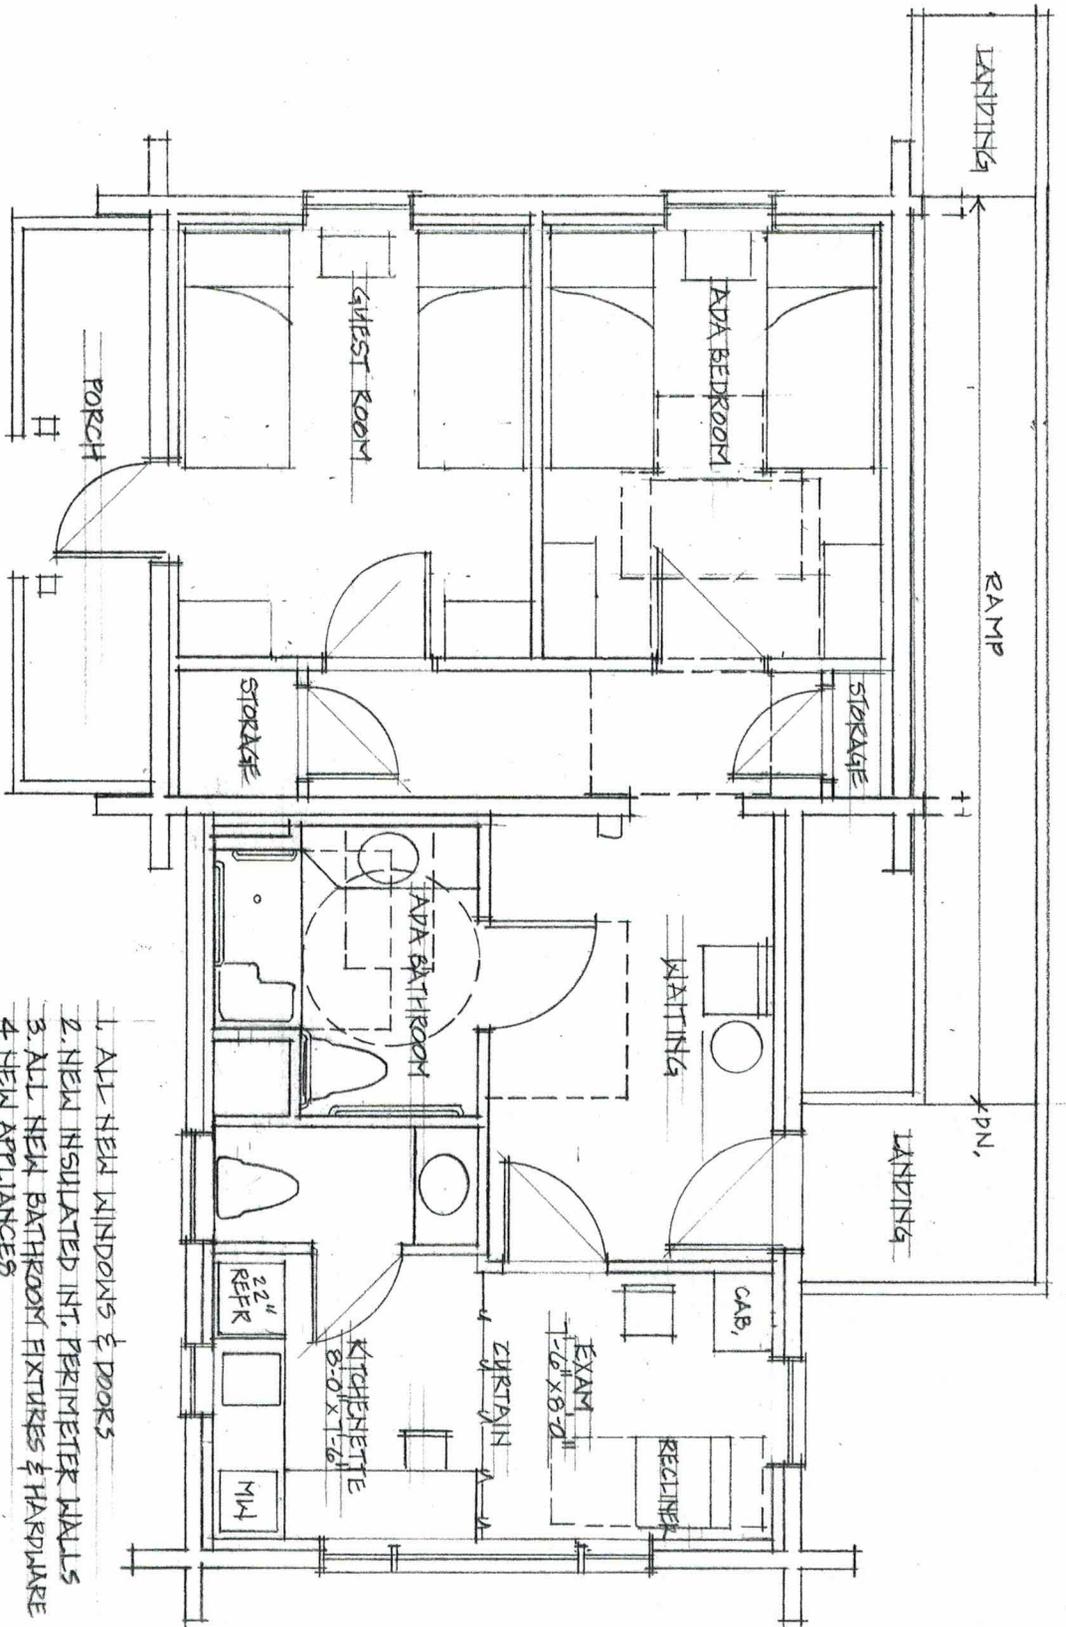

1. ALL NEW WINDOWS & DOORS
2. NEW INSULATED INT. PERIMETER WALLS
3. ALL NEW BATHROOM FIXTURES & HARDWARE
4. NEW APPLIANCES
5. REMOVE EXIST FIREPLACE
6. NEW BASEBOARD HEATING

HEALTH CENTER REMODEL @ EXIST. GUEST CABIN- SCHEME B

2/15/2020

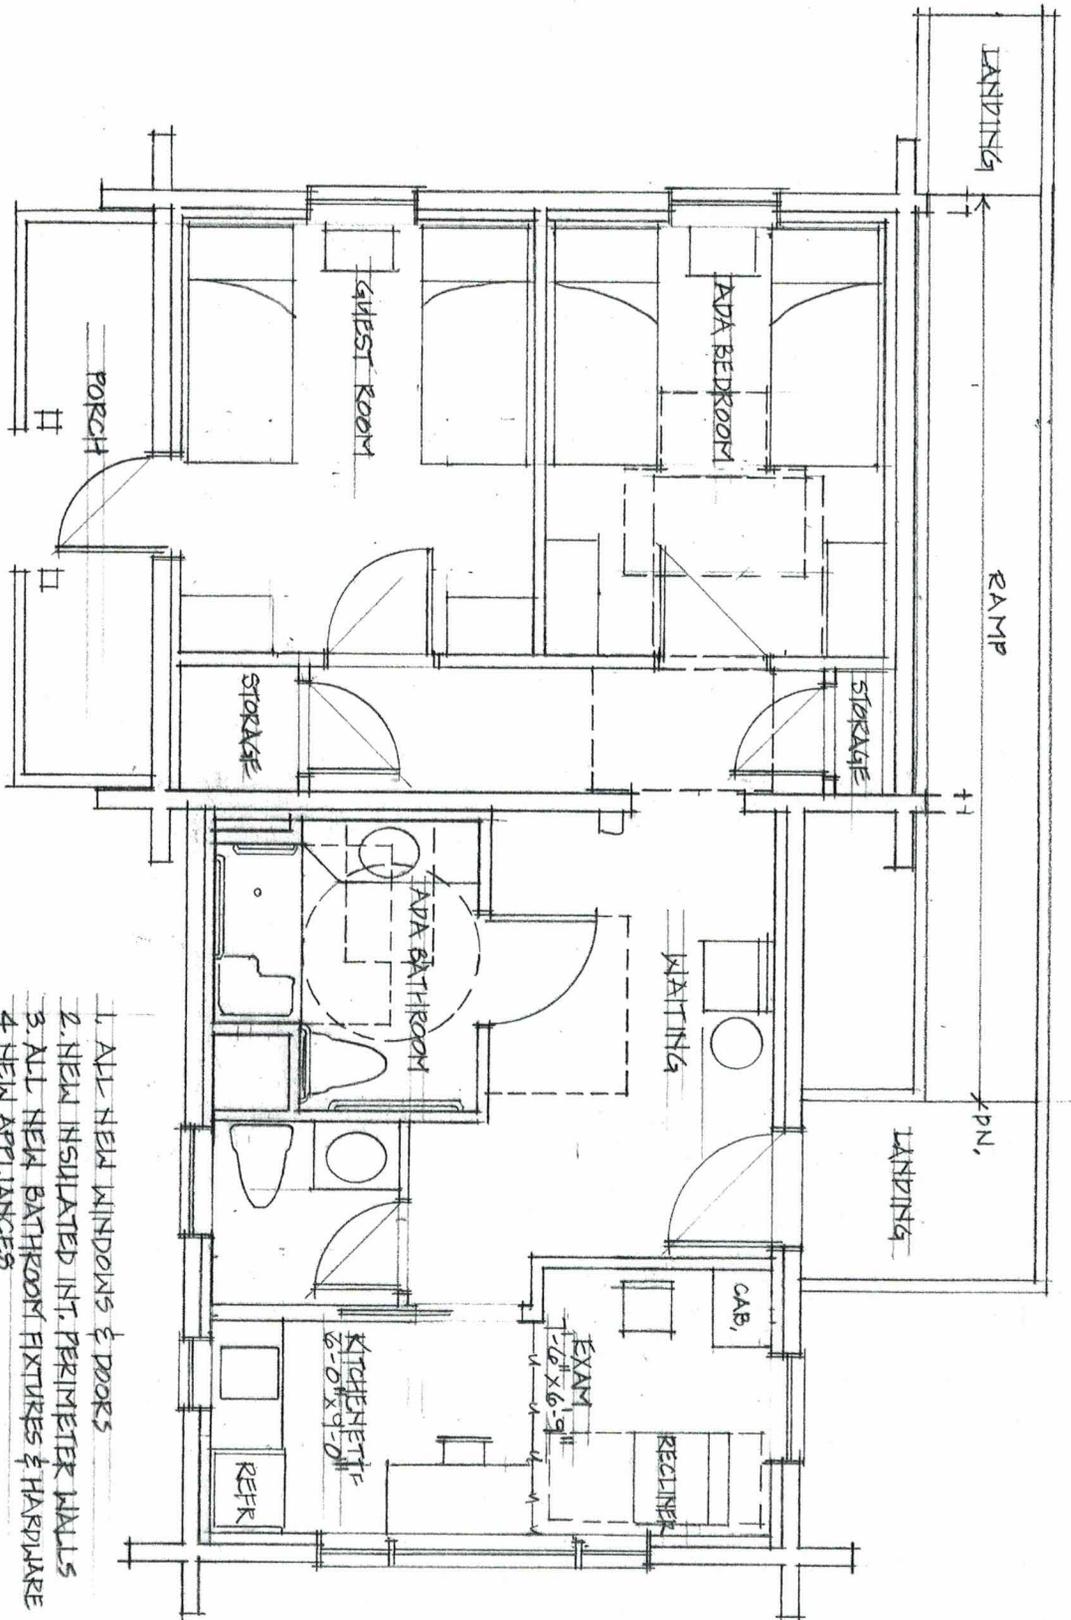

1. ALL NEW WINDOWS & DOORS
2. NEW INSULATED INT. PERIMETER WALLS
3. ALL NEW BATHROOM FIXTURES & HARDWARE
4. NEW APPLIANCES
5. REMOVE EXIST FIREPLACE
6. NEW BASEBOARD HEATING

HEALTH CENTER REMODEL @ EXIST. GUEST CABIN- SCHEME C
 12/15/2010